

28 April 2011

Dear Sir / Madam

**GLENTHORNE ROAD / DALLING ROAD / STUDLAND STREET – HIGHWAY
SAFETY IMPROVEMENTS**

The initial local residents/businesses consultation carried out summer last year have revealed safety concerns at the junction of Glenthorne Road with Dalling Road and Studland Street as highlighted by the accident records for the past three years. The Council is proposing highway improvements in an attempt to eradicate these accident concerns and ensuring better pedestrian safety by widening the pedestrian footways, reduction and relocation of the zebra crossings. Furthermore, we propose to declutter the local streetscape and add additional bicycle parking space. Please find attached for your reference (overleaf) illustrations of existing layout and proposed highway improvements.

The Council intends to carry out the proposed improvements in the summer of 2011. We would like to hear from residents and businesses that live or work in the vicinity of the above area.

We are now consulting on these proposals that are focused in your local area. If you have any comments regarding the proposed highway improvements, please do not hesitate to contact me by using the above contact details, or you can submit your comments on:

www.citizenspace.com/local/lbhf/glenthorne

Please could you ensure your comments are submitted by Thursday 26th May 2011.

Yours sincerely,

Clayton Wong
Project Engineer
Projects and Development



**HAMMERSMITH &
FULHAM COUNCIL**
Environment Services
Town Hall Extension, King Street
London W6 9JU
Tel. 020 8748 3020


| | | |
|------------------------------|----------------------------------|------------------------|
| Drawn CEP | Checked HOR | Approved GB |
| Scale NTS | Original Sheet Size A4 | |
| DWG No. 87310/11/1 | Revision | Date APR.'11 |

NOTES Date Rev Init

RAVENS COURT PARK STATION ACCESS IMPROVEMENTS EXISTING LAYOUT

© Crown copyright and database rights
2011 Ordnance Survey Licence No. LA100019223



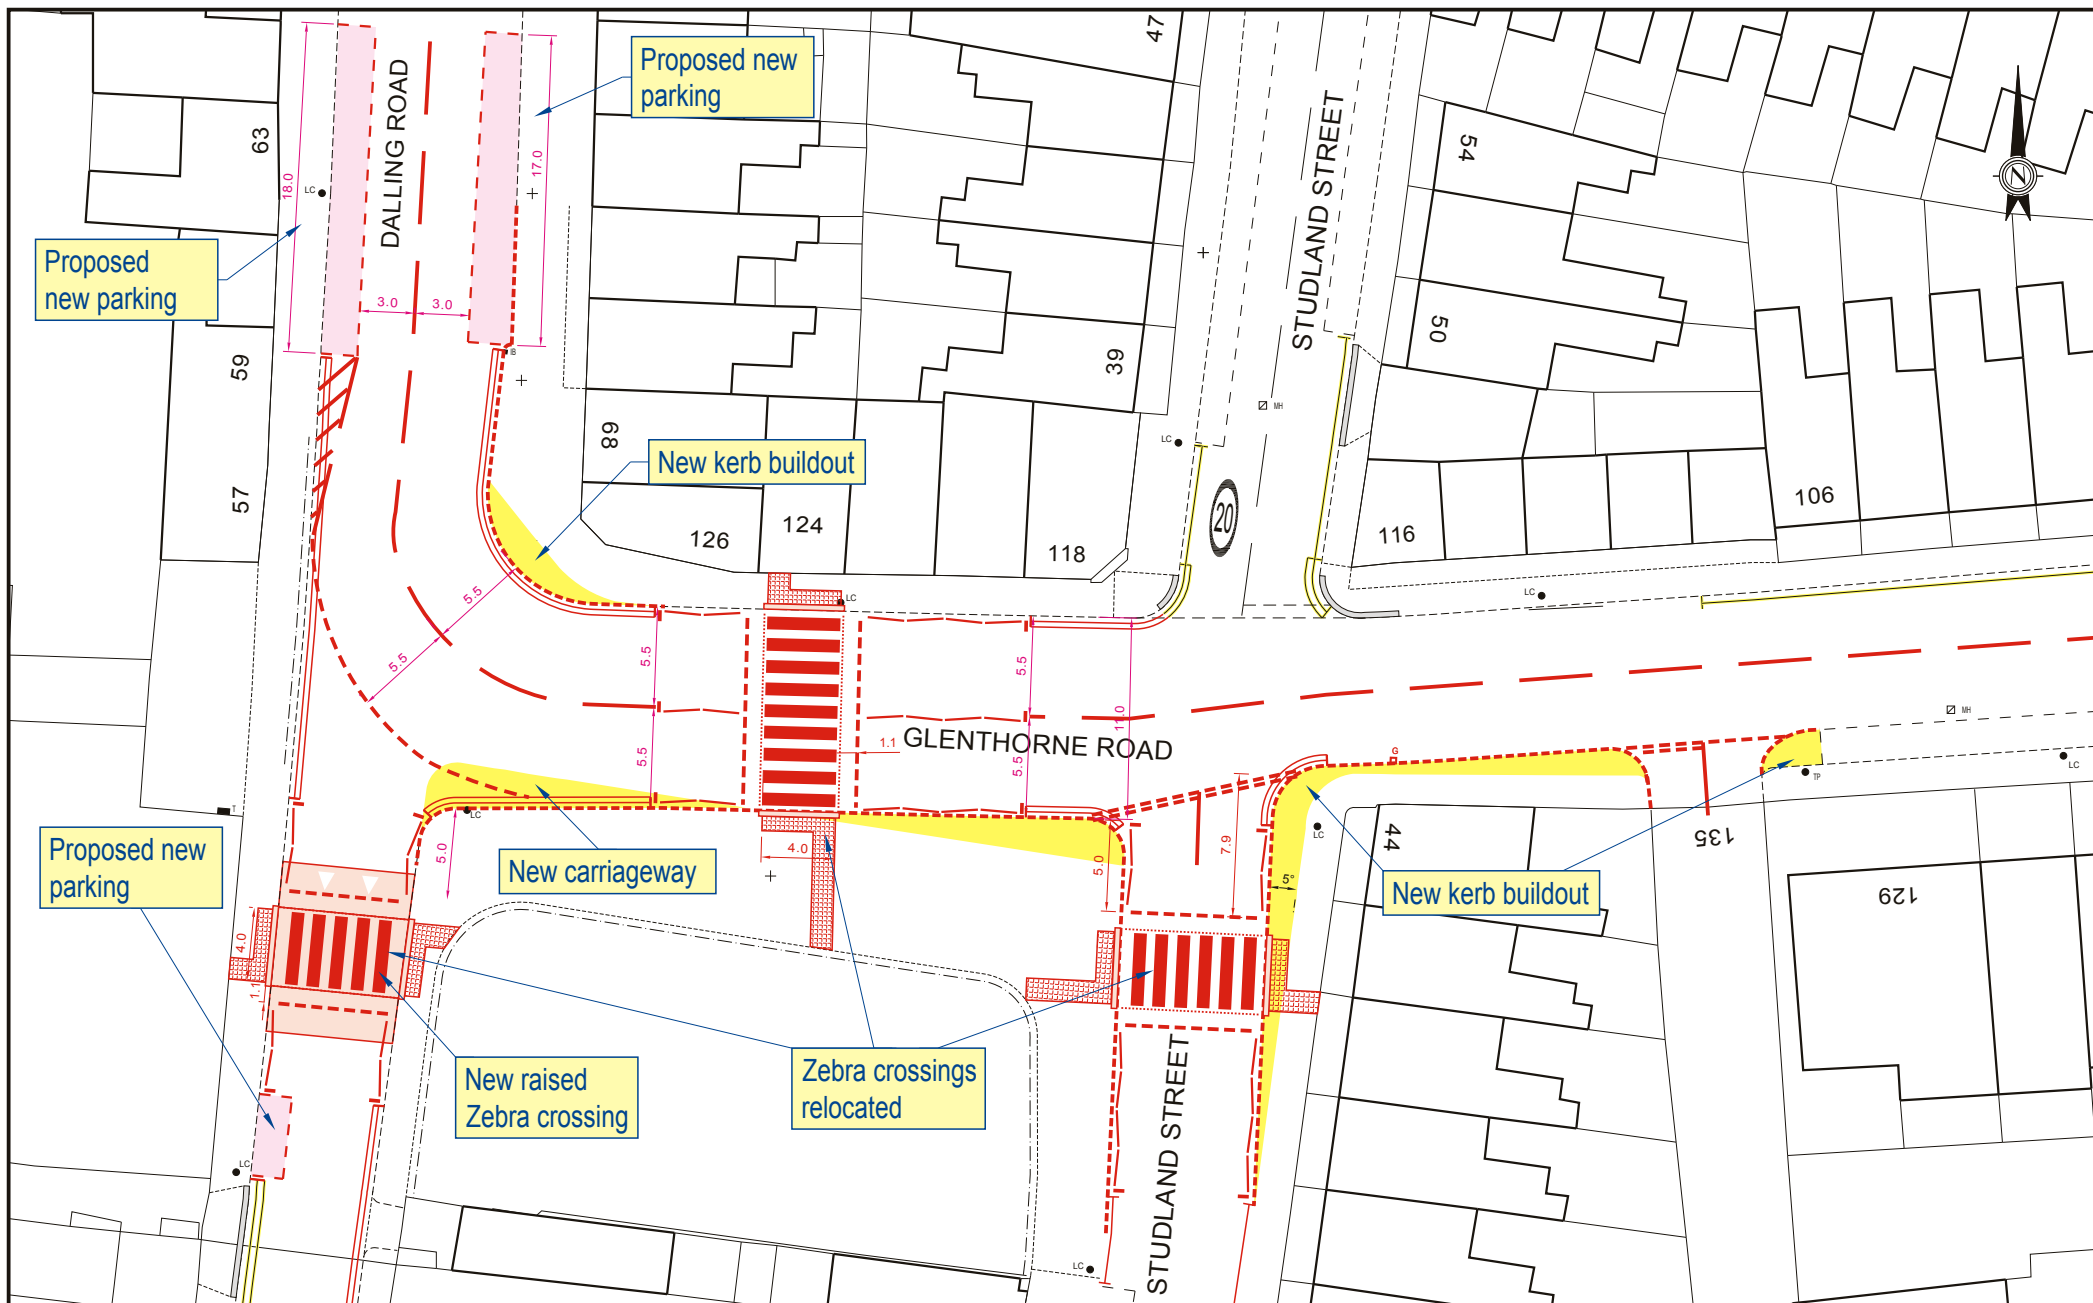

HAMMERSMITH &
FULHAM COUNCIL
Environment Services
Town Hall Extension, King Street
London W6 9JU
Tel. 020 8748 3020

| | | |
|-----------------------|---------------------------|-----------------|
| Drawn CEP | Checked HOR | Approved GB |
| Scale NTS | Original Sheet Size A4 | |
| DWG No. 87310/11/2 | Revision | Date APR.'11 |

NOTES Date Rev Init

RAVENS COURT PARK STATION ACCESS IMPROVEMENTS PROPOSED DESIGN

© Crown copyright and database rights
2011 Ordnance Survey Licence No. LA100019223

